


LEGEND	
█	2024 GENERAL STREET FUND PROJECTS
█	5TH AND 10TH ST. MAIN IMPROVEMENTS
█	PLANK ROAD RECONSTRUCTION
█	ROUTE 6 WATER MAIN IMPROVEMENTS

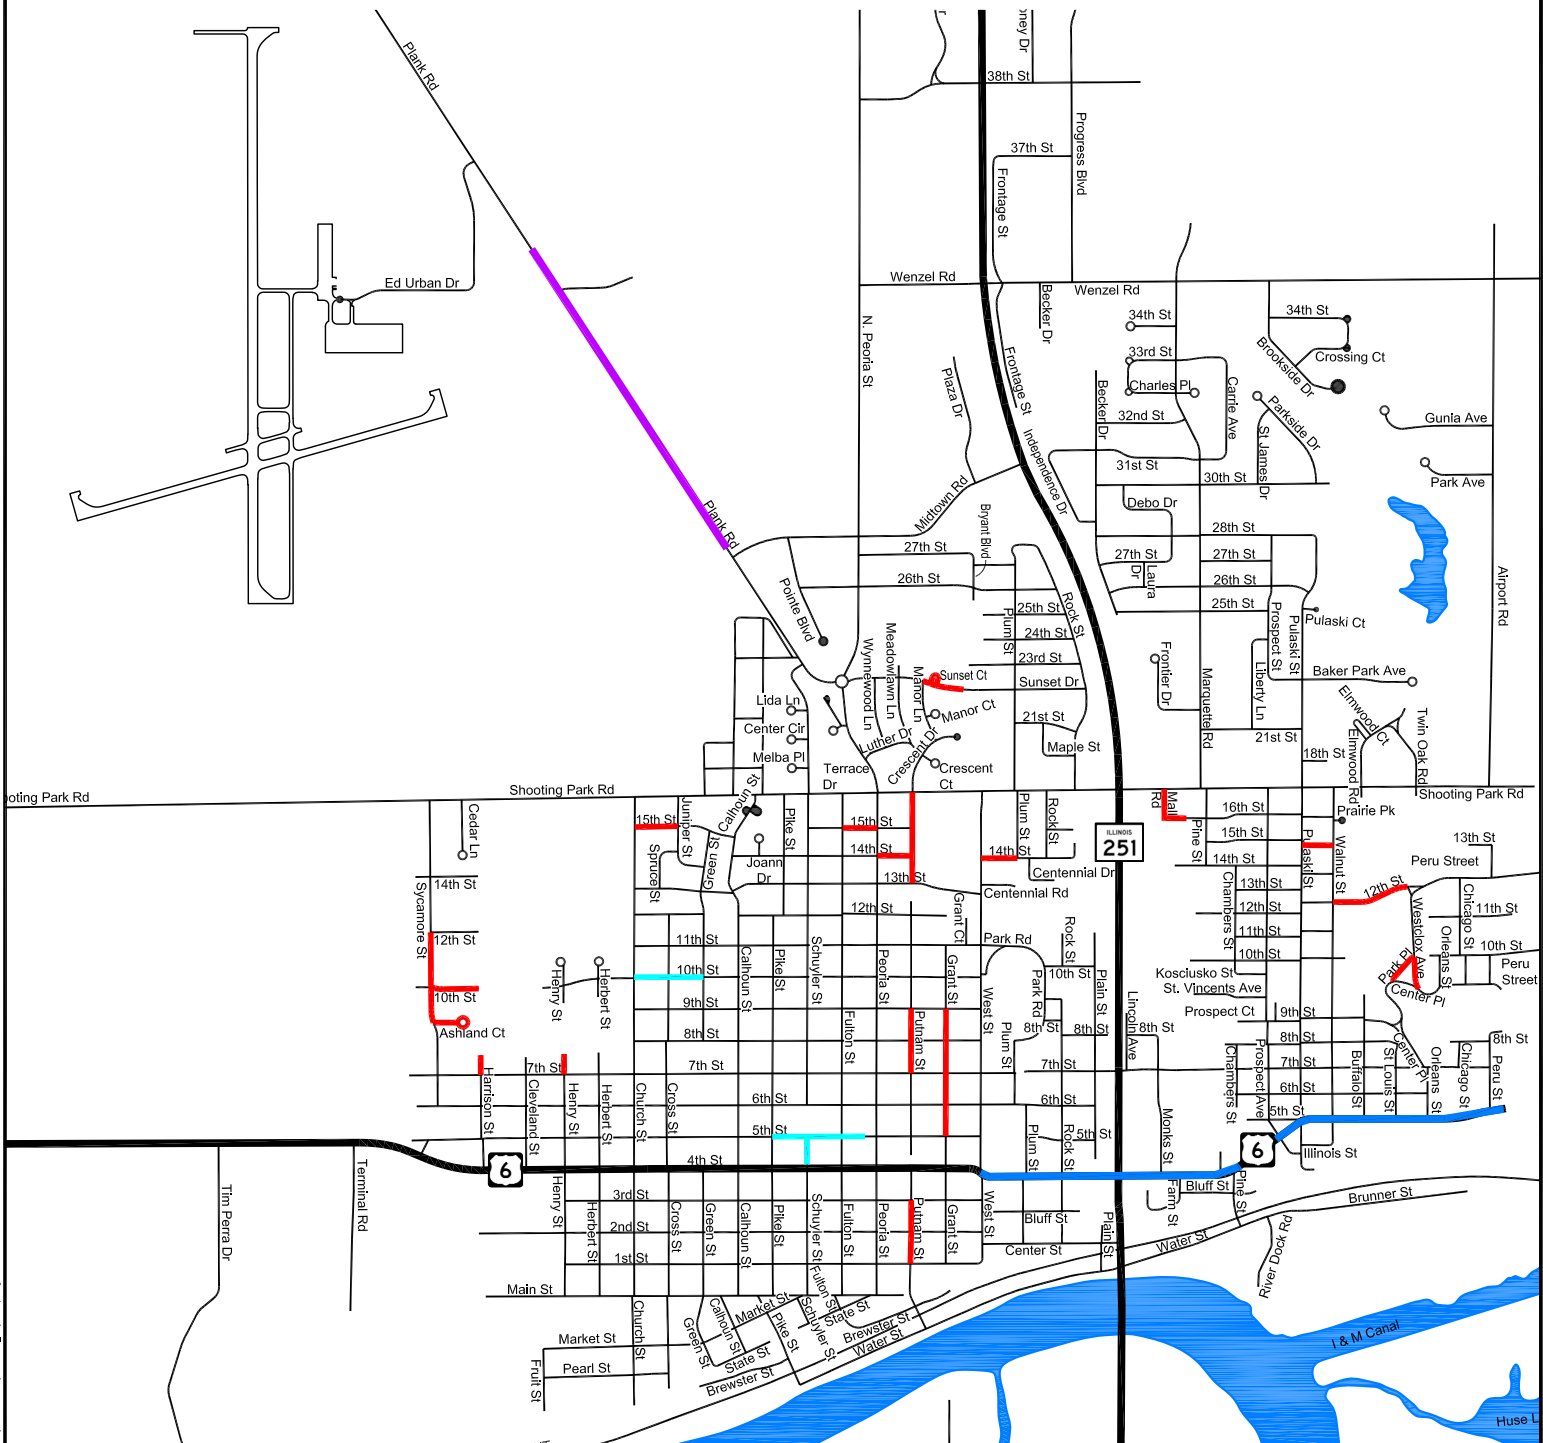

Engineering Department\Projects\2024 Projects\2024_ProjectMap.dwg



CITY OF PERU
 1901 FOURTH STREET - PERU, ILLINOIS 61354
 PHONE (815) 224-6020 FAX (815) 223-9381
 www.peru.il.us



2024 PROJECT MAP

PROJECT NO:	DRAWN BY:	DATE:
-	EPZ	3/6/24
FILE NAME:	SCALE:	CURRENT AS OF:
2024_ProjectMap.dwg	1" = 2000'	3/12/24